


KEY
New studwork walls

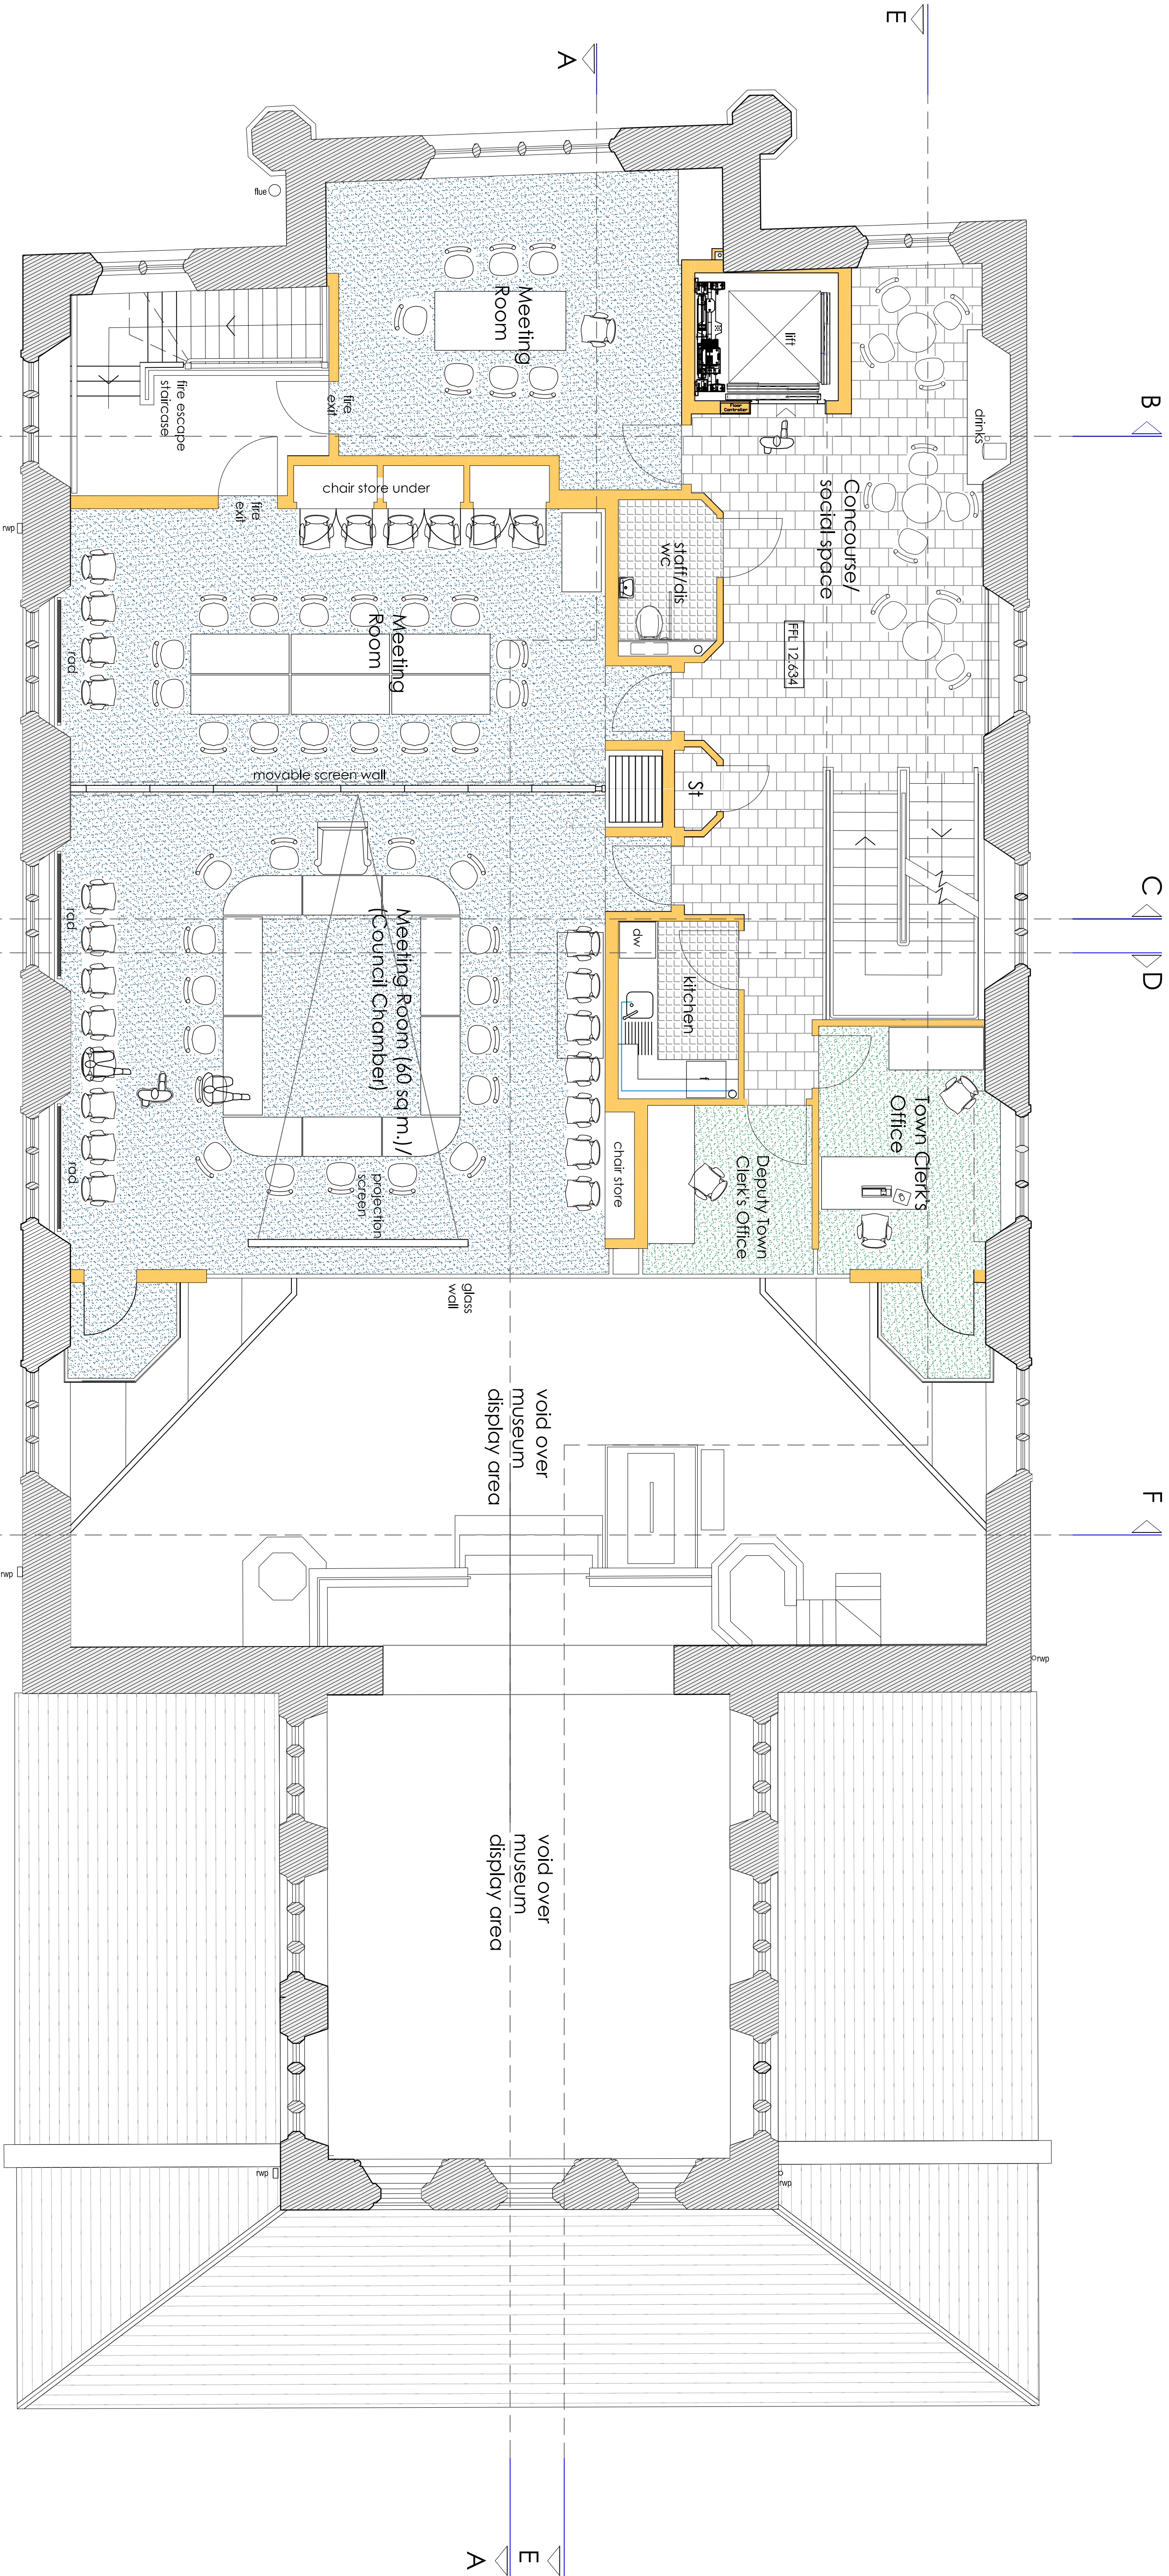