


FILENAME : D:\DROBOX\21027 - HELLEDON PARISH COUNCIL WORKS - HELLEDON PARISH COUNCIL\21027 ML 50-03 HELLEDON COMMUNITY CENTRE MECHANICAL VENTILATION - T2.DWG | PLOTTED BY : PIERRE DELHOUÏNE | PLOTTED DATE : 04 August 2021 09:29:07

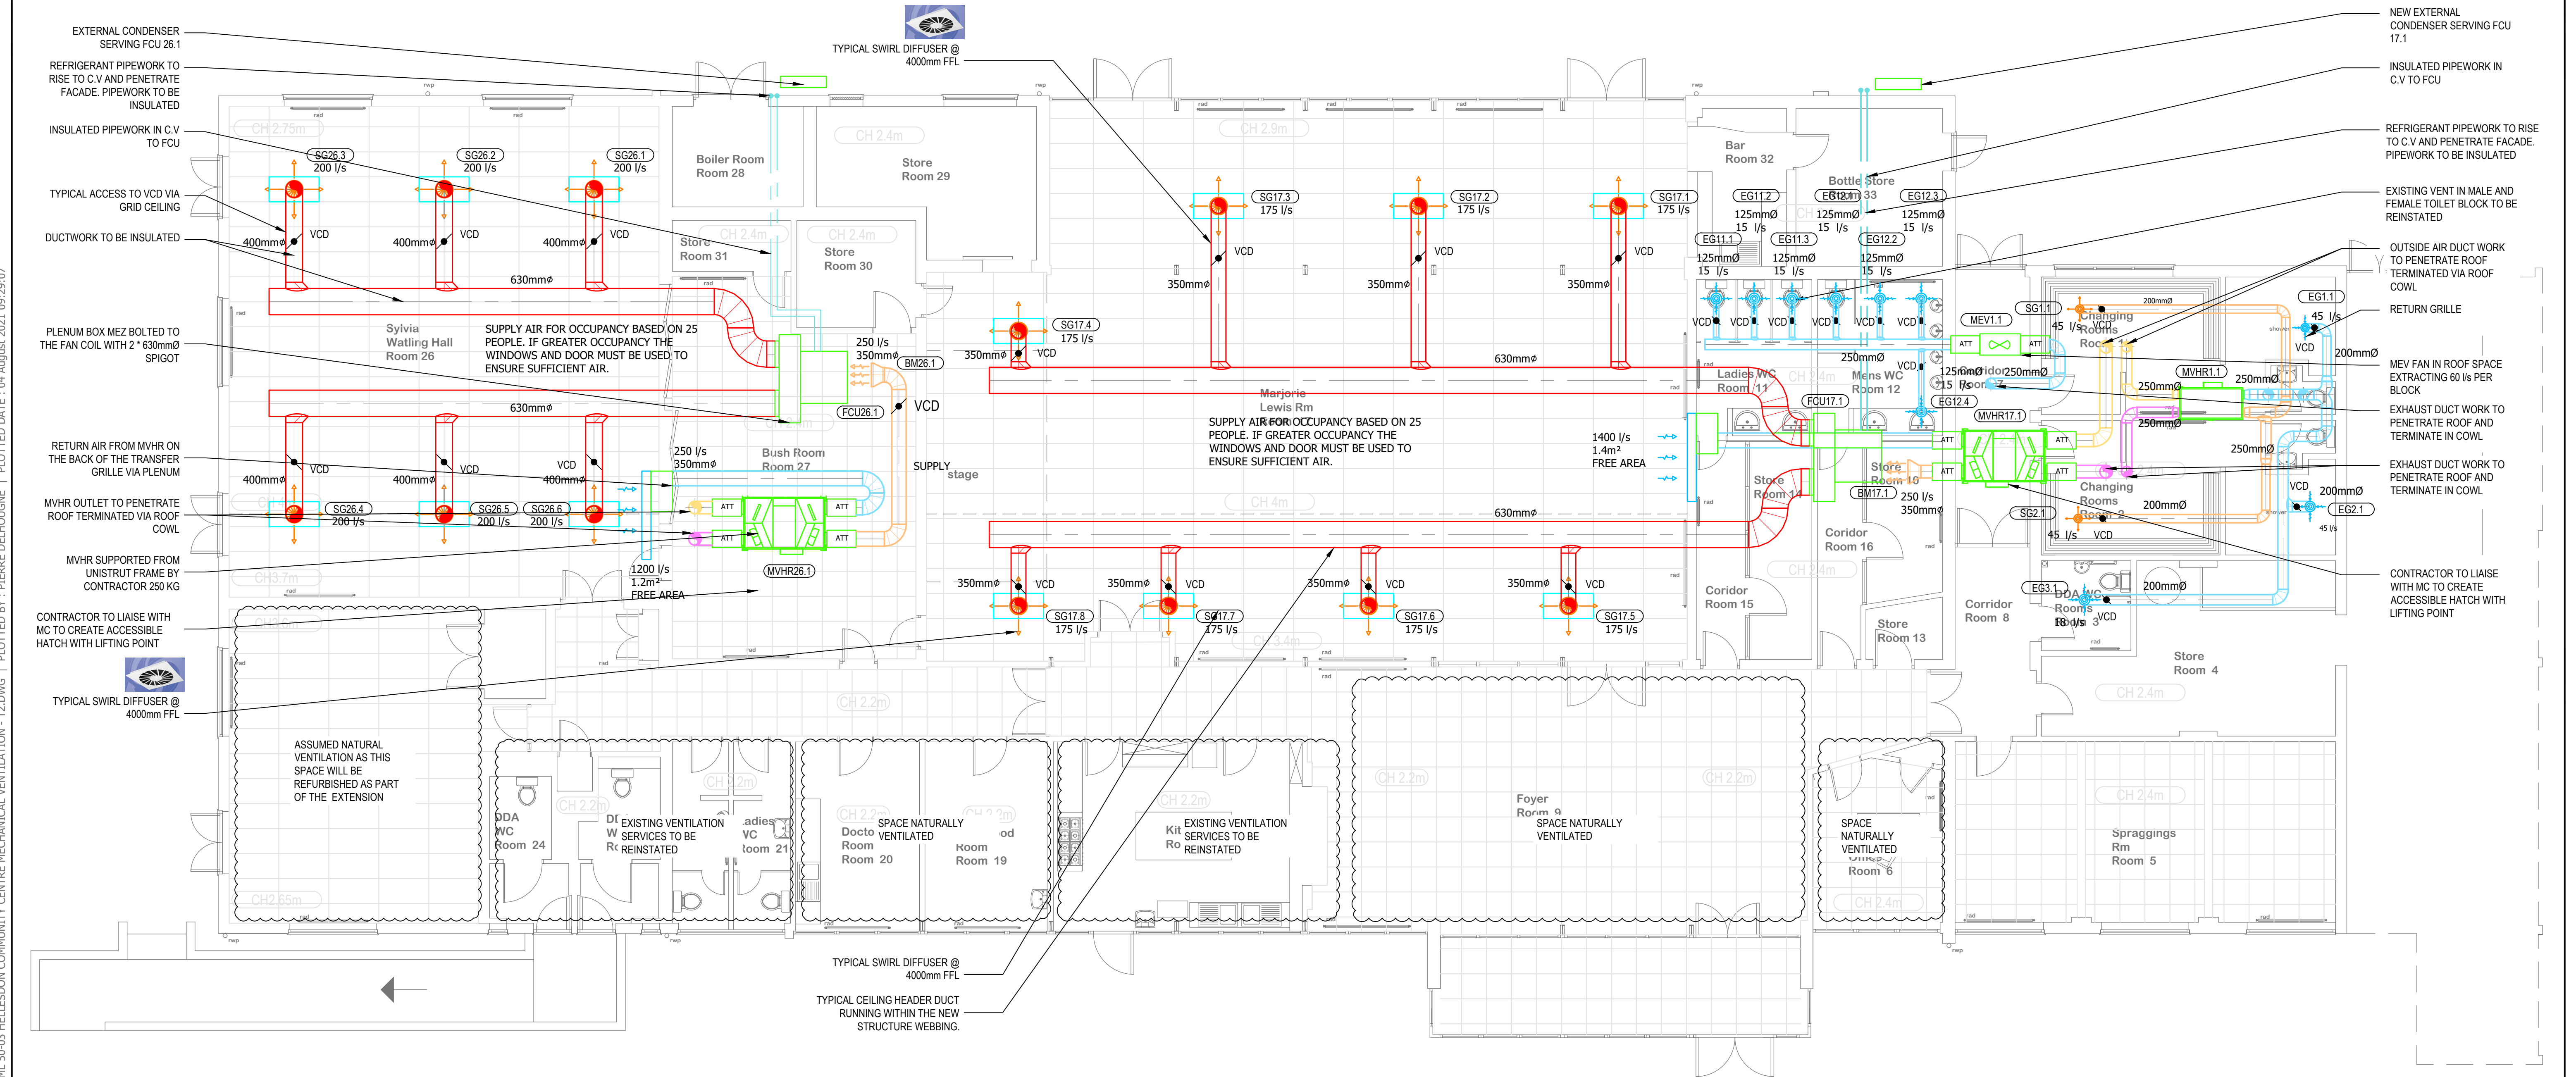

LEGEND

REFRIDGERANT LINE IN CEILING VOID

SUPPLY GRILLE

EXTRACT GRILLE

FOR SCHEDULE REFER TO TENDER SPECIFICATION AP2 MATERIAL SCHEDULE

- NOTES:
- THIS DRAWING IS TO BE READ IN CONJUNCTION WITH ALL ASSOCIATED SPECIFICATIONS AND OTHER DESIGN TEAM MEMBERS INFORMATION.
 - ALL DETAILS REPRESENT THE PROPOSED SOLUTION AND IS SUBJECT TO FURTHER DEVELOPMENT WITH THE WIDER TEAM.
 - ALL DUCTWORK IN CEILING MUST BE INSULATED
 - EXISTING AREA WHERE NO WORK HAS BEEN DESCRIBED MUST BE RETAINED WITH ALL THE SERVICES BEING RECONNECTED

TENDER ISSUE

T2	TENDER ISSUE	AC	PD	AJS	AUG 21
T1	TENDER ISSUE	AC	PD	AJS	JULY 21
P1	PRELIMINARY ISSUE	AC	PD	AJS	JULY 21
REV	DESCRIPTION	BY	CHK	APP	DATE

Client
HELLEDON PARISH COUNCIL



Building Services Design Ltd
GREENRIDGE, LITTLEFIELDS, DEREHAM, NORFOLK NR19 1BQ
Tel/ Fax: 01362 652704 Mobile: 07789 815485
email: andrew@alhdesign.co.uk

Project:
HELLEDON COMMUNITY CENTRE
WOODVIEW ROAD, HELLEDON
NORFOLK, NR6 5SR
Drawing Title:
MECHANICAL SERVICES
VENTILATION & FCU

Scale @ 1:75	Drawn AC	Date July 21	Checked PD	Date July 21	Approved AJS	Date July 21
Project No. 21027	Type ML	Drawing No. 50-03	Revision T2			