
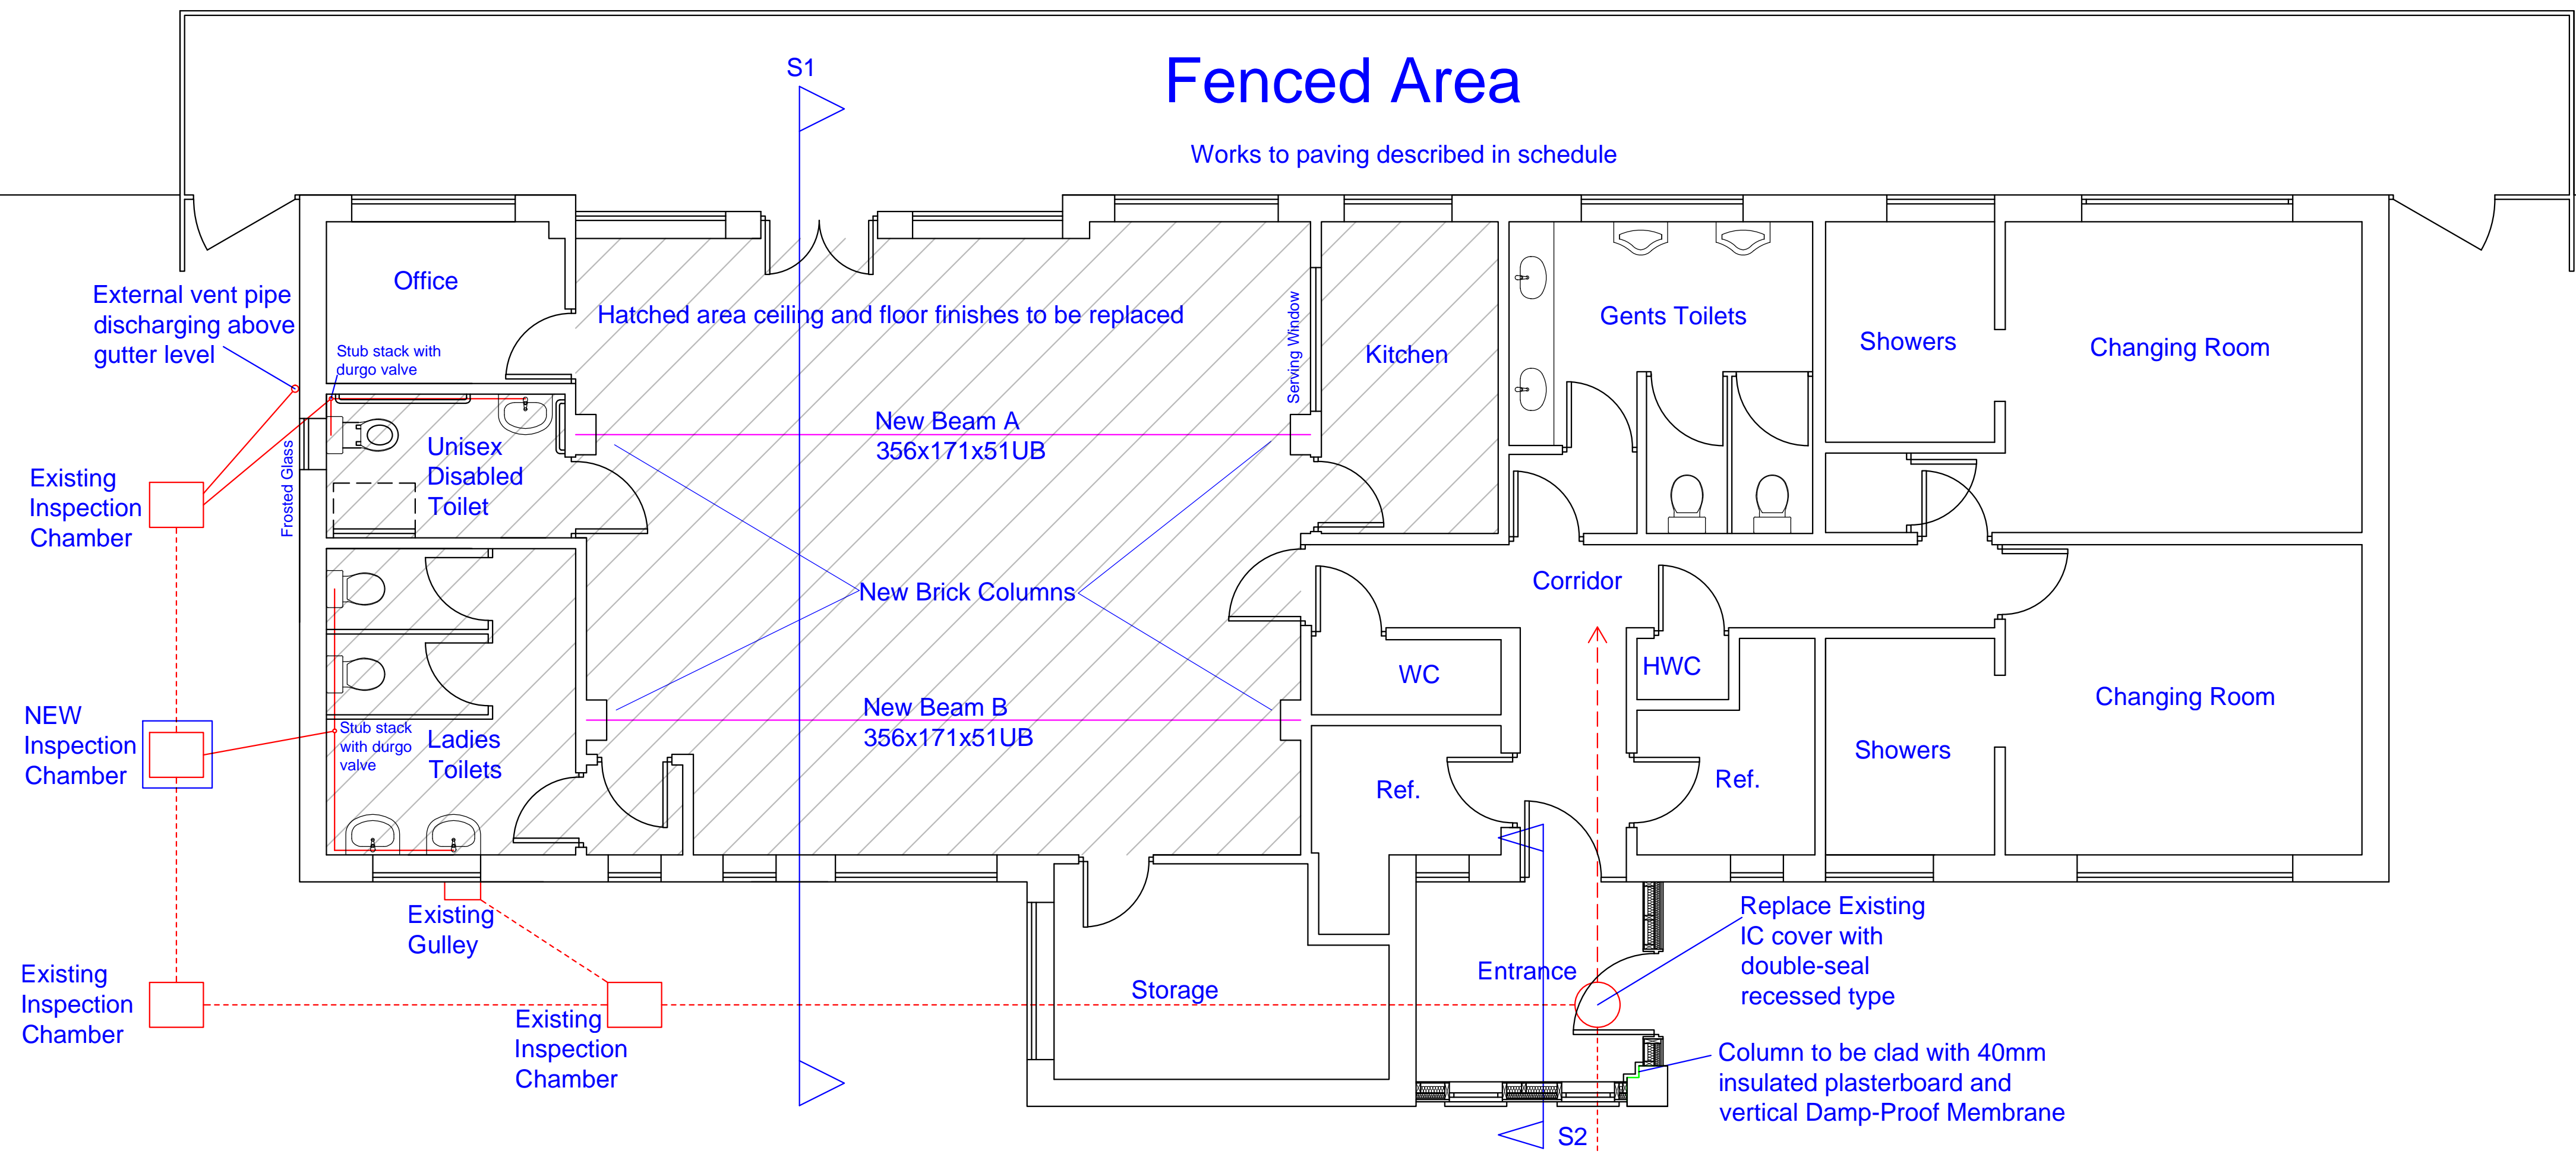


PROPOSED PLAN

Sports Field

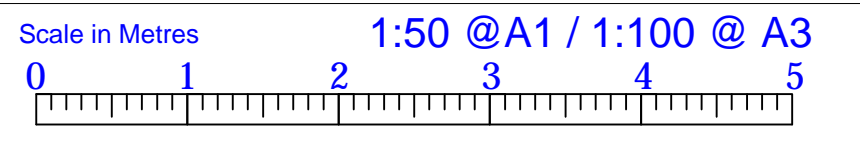

Keith Sanger Associates Ltd.  
Chartered Surveyors

23 Hazel Road  
Pennington  
Lymington  
Hampshire  
SO41 8GR

Phone: 01590 676 879  
Email: keith@sanger.co.uk  
www.sangersurveyors.co.uk

Site  
Lodge Road Pavilion

Drawing  
Proposed Floor Plan  
Showing Drainage & Beams

Ross Sanger 1:50 @A1 / 1:100 @ A3

Drawing  
6

Revision  
G

Date  
18-12-2018