



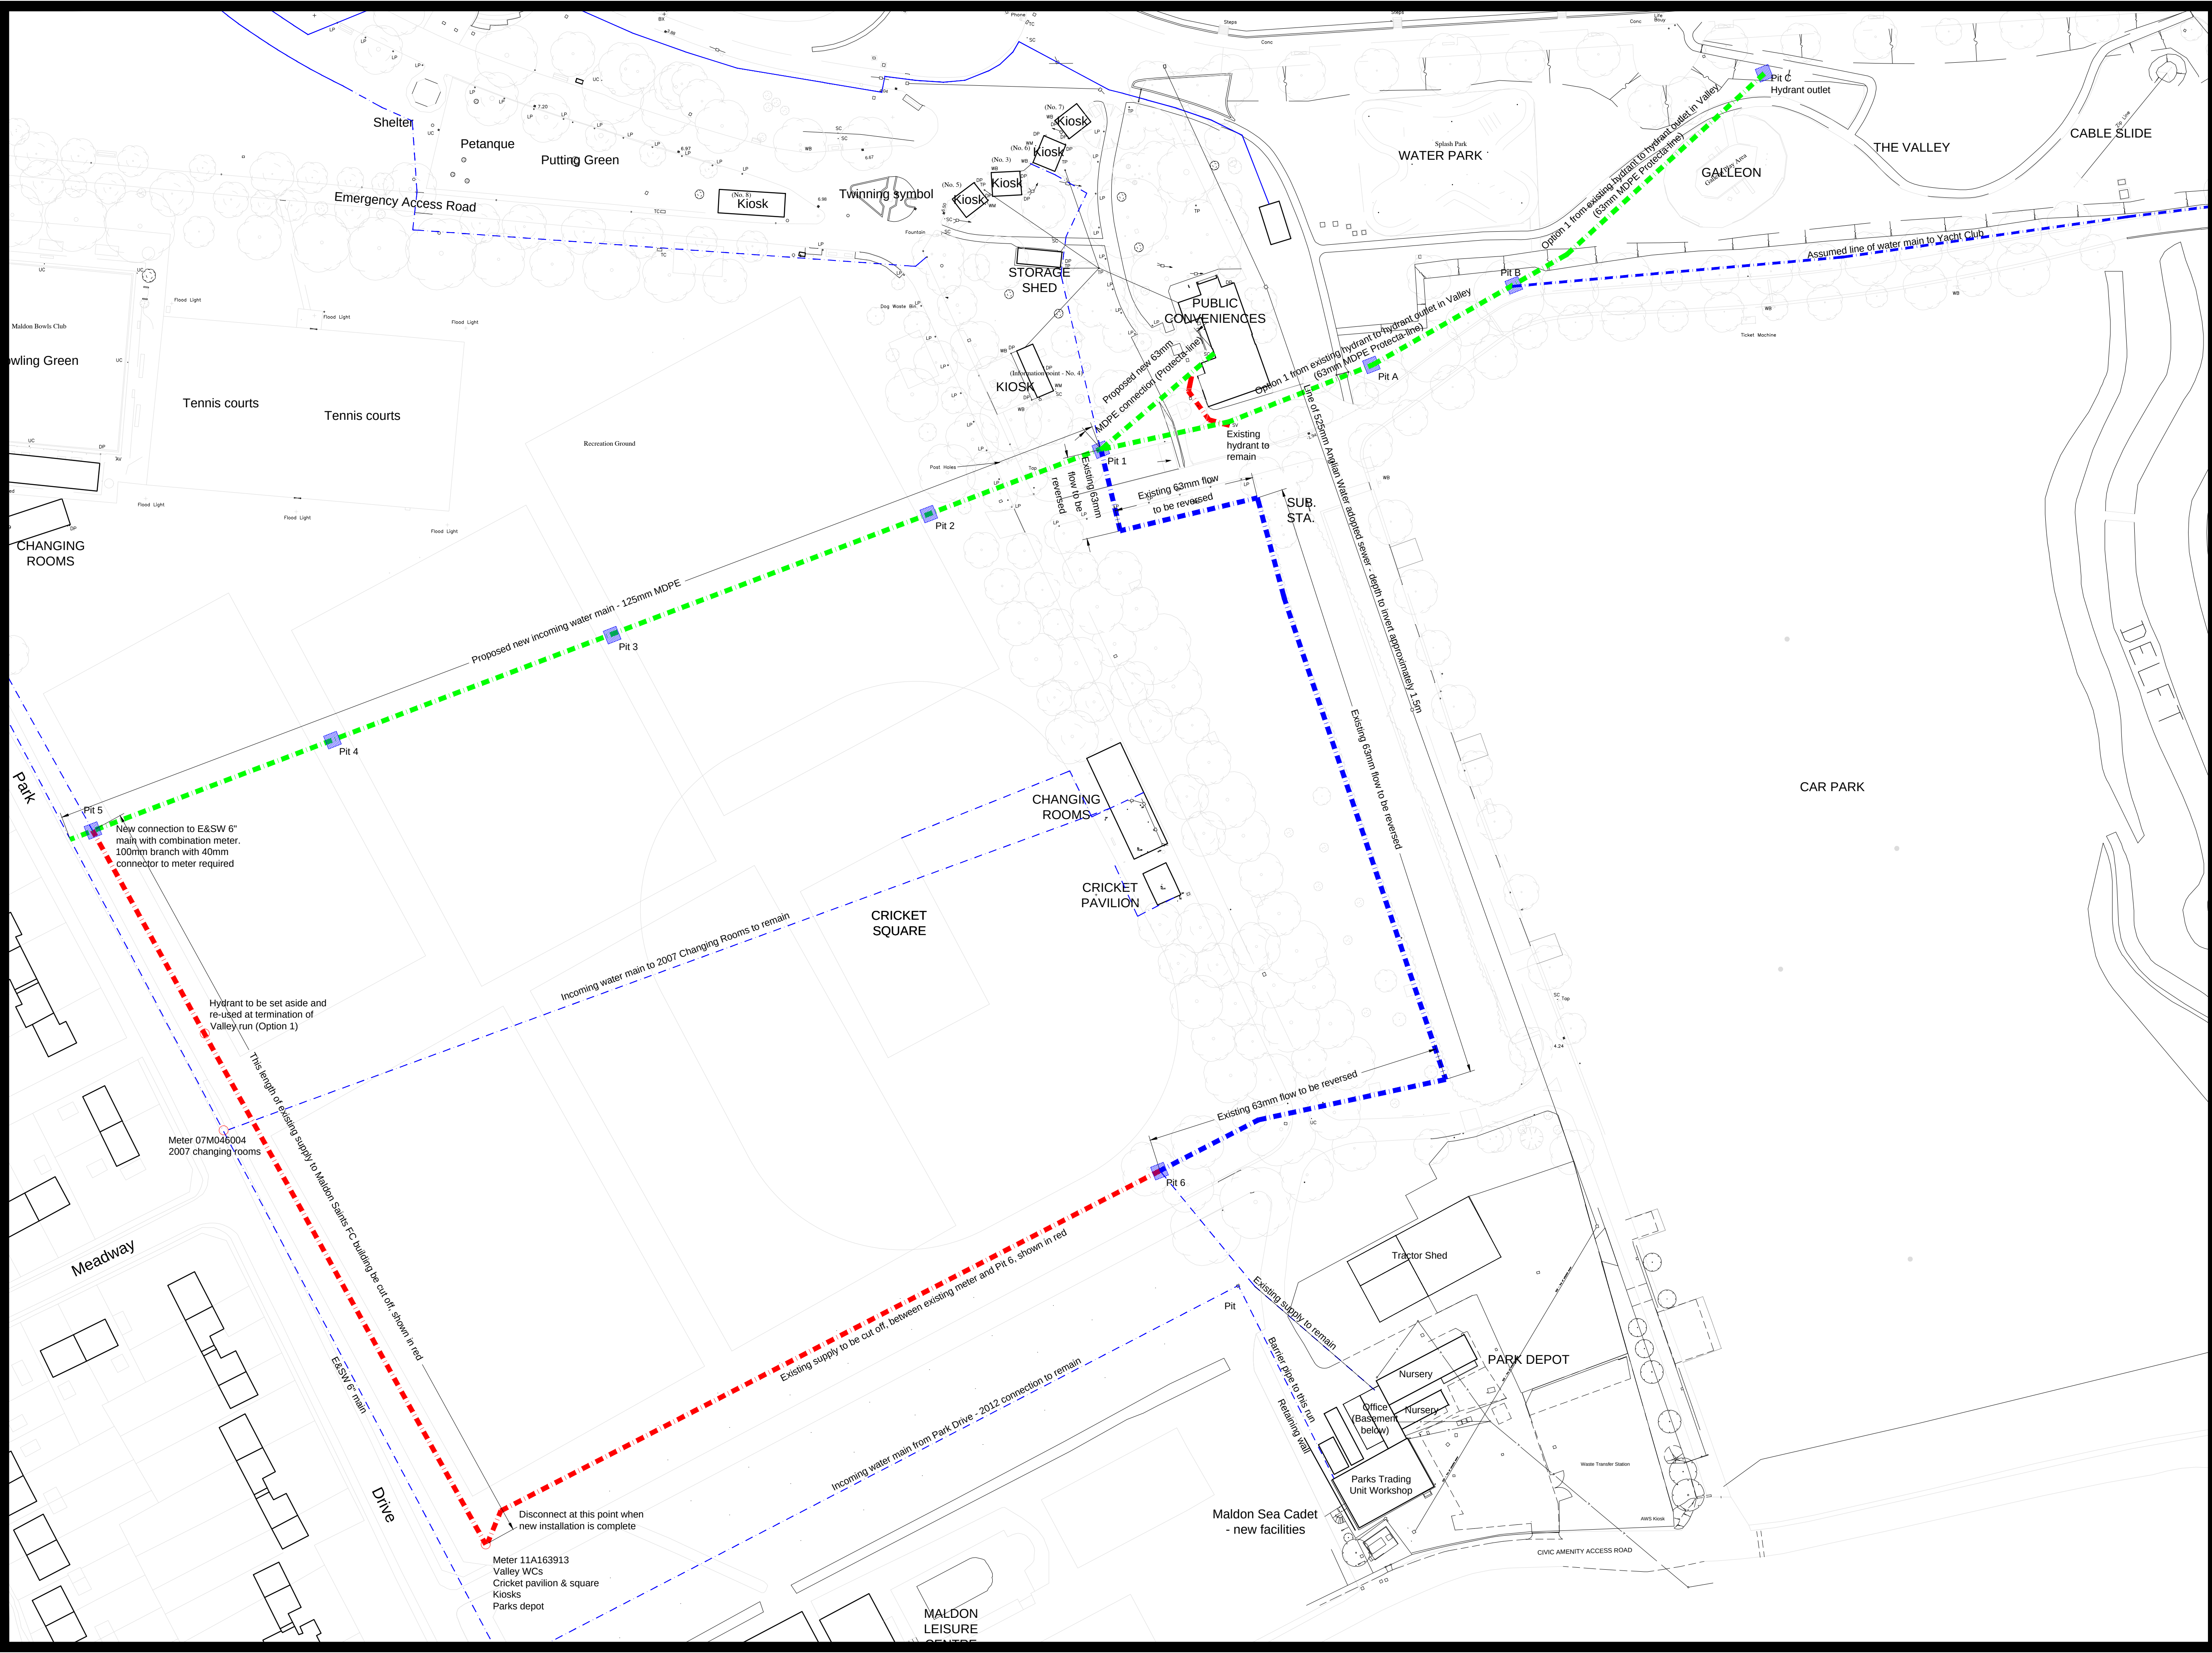

MALDON DISTRICT COUNCIL
PRINCES ROAD
MALDON
ESSEX
CM9 5DL
tel: 01621 854477

KEY

- Existing supply to remain
- Supply to be terminated
- New supply routes
- Directional drilling launch pits (1.5m 1.5m x 3m deep)

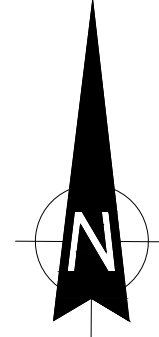

Do not scale. Check all dimensions on site. Copyright of M.D.C.

project
Proposed new water main
Promenade Park
Park Drive
Maldon
Essex

content
Proposed layout

scale: N.T.S.

date: May 2015

drawg. no. rev.
ATS/551/02